

F

E

D

C

B

A

1

2

3

4

5

6

7

8


9

10

11

12


13

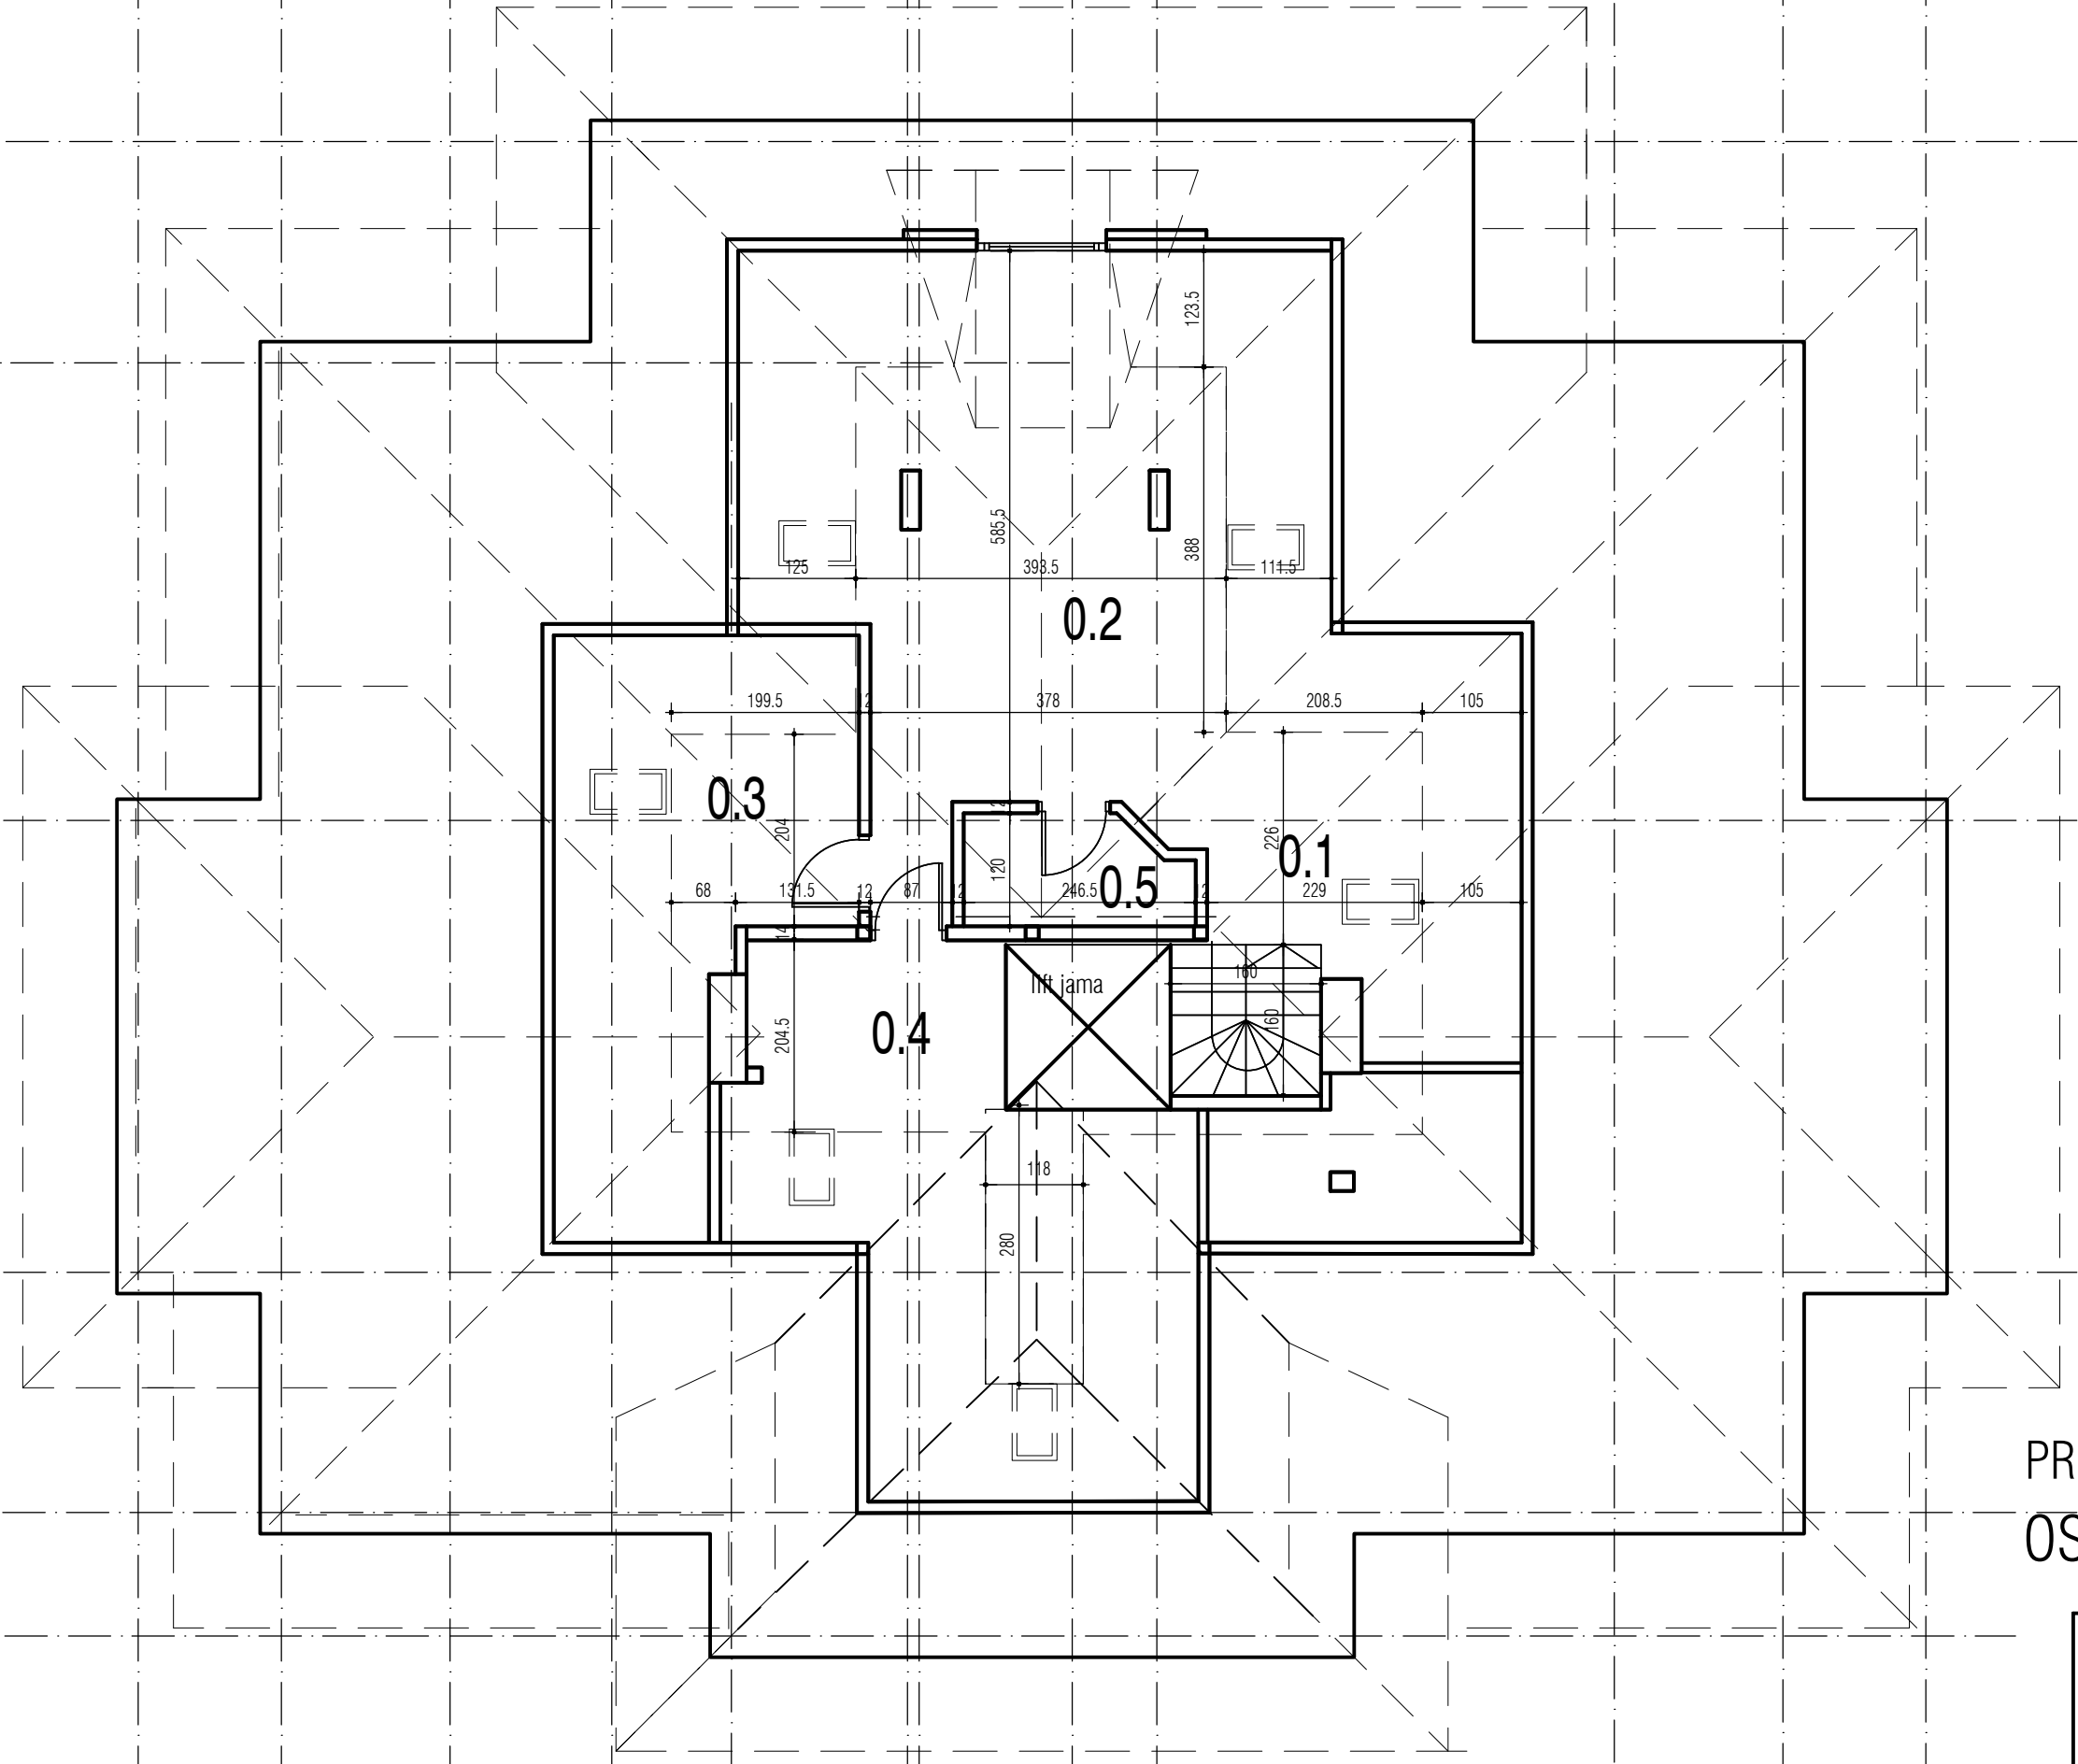

| STAN S24 |                        | NETO m2  |
|----------|------------------------|----------|
| 0.1      | ulazni hol, stepenište | 08,50    |
| 0.2      | dnevna soba, niša      | 20,82    |
| 0.3      | soba                   | 04,36    |
| 0.4      | soba                   | 08,75    |
| 0.5      | kupatilo               | 02,66    |
|          |                        | 45,09 m2 |

Površina neto- 45,09m2  
 Površina bruto-54,00m2

## PREDMET OZAKONJENJA OSNOVA POTKROVLJA 2

|                                   |                                   |  |      |
|-----------------------------------|-----------------------------------|--|------|
| IZVEŠTAJ<br>O ZATEČENOM<br>STANJU |                                   | <br><small>BIRO ZA PROJEKTOVANJE I DIZAJN</small> |      |
| objekat                           | Stambeni objekat                  |  |      |
| mesto                             | Zlatibor, k.p. 4538/2 KO Čajetina |  |      |
| investitor                        | VM INVEST GROUP DOO               | razmera  | 1:75 |
| odgovorni<br>projektant           | Užice                             | list br.   |      |
|                                   | Katarina Stefanović, d.i.a.       | 7  |      |